




**PLANTA BAIXA - PAVIMENTO TERREO**  
**ESCALA 1:150**

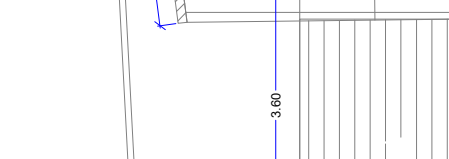


**PLANTA BAIXA - PAVIMENTO SUPERIOR**  
**ESCALA 1:150**

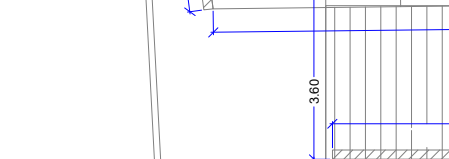


**PLANTA BAIXA - PAVIMENTO COBERTURA**  
**ESCALA 1:150**

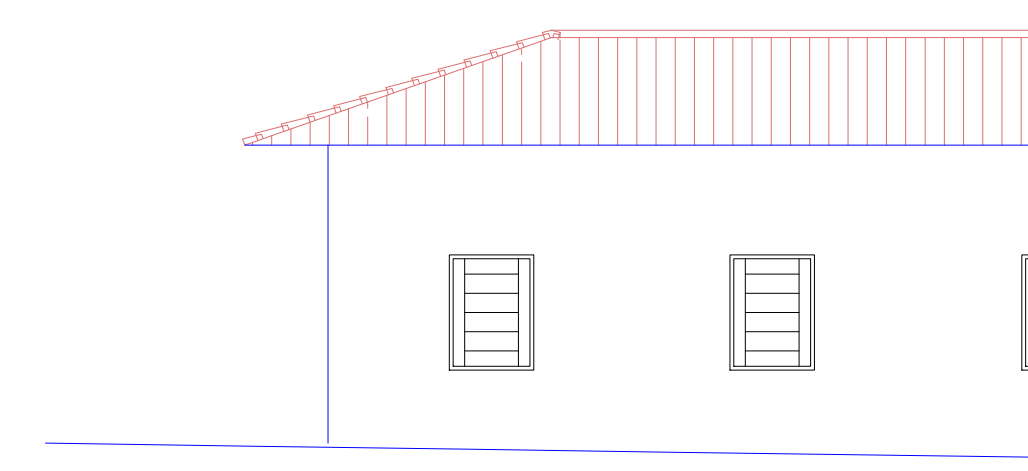


FACHADA 01  
ESCALA 1:100

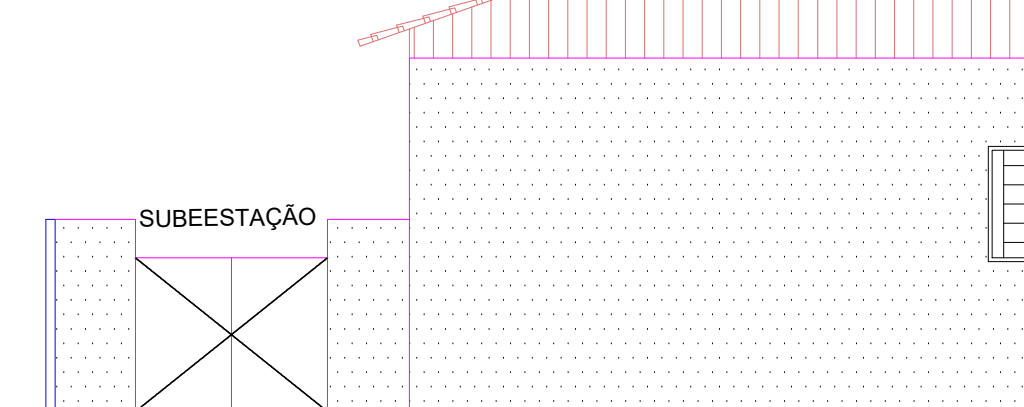

**FACHADA 02**  
**ESCALA 1:100**

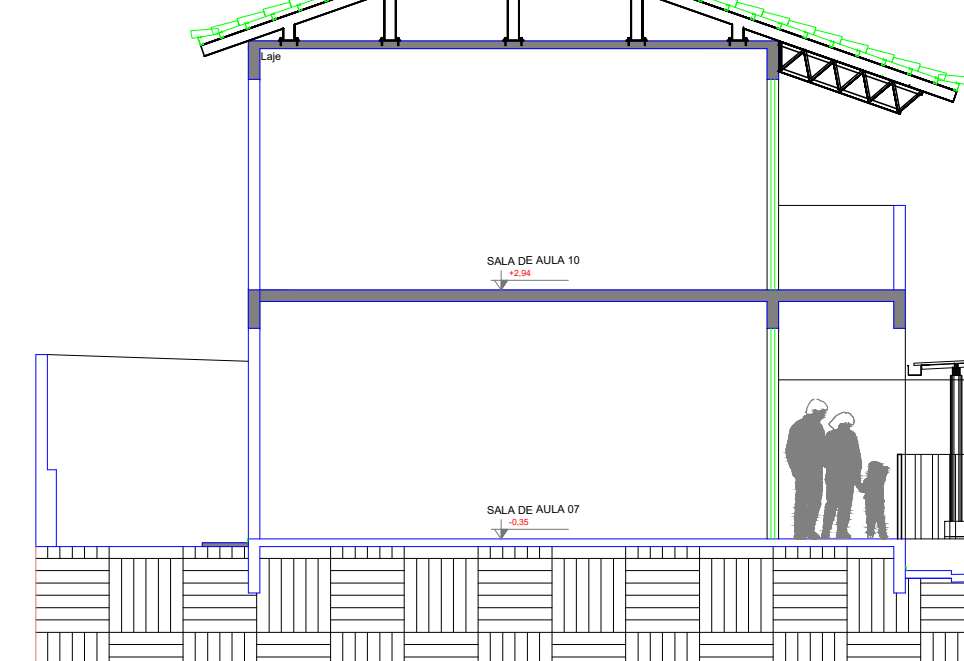

**CORTE AA**  
**ESCALA 1:100**

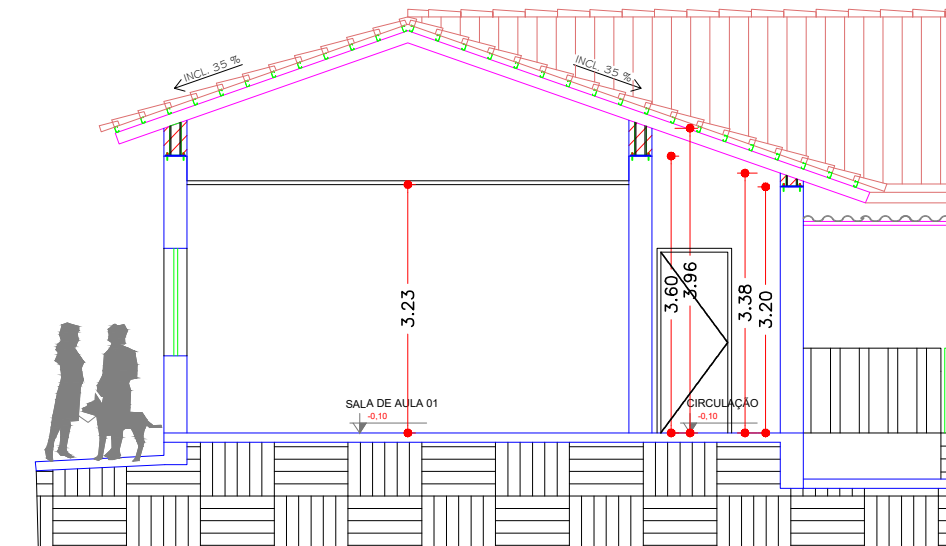

**CORTE BB**  
**ESCALA 1:100**

[illegible]