


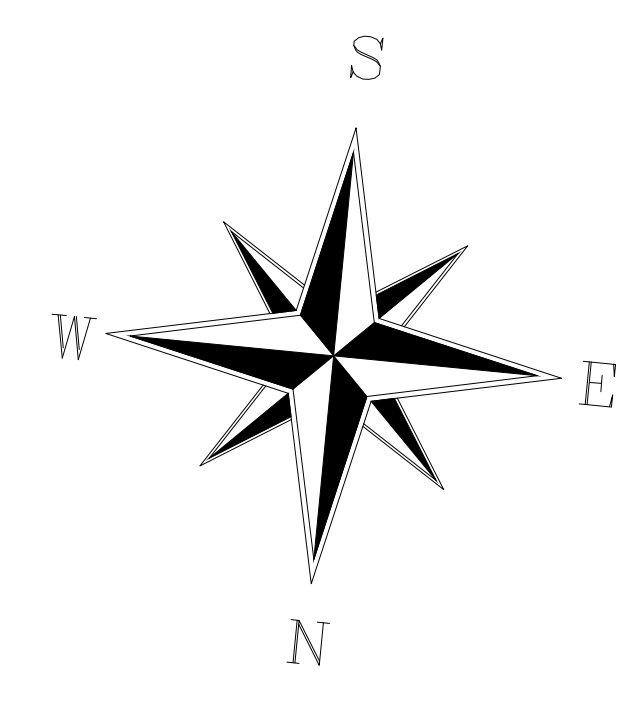

PLANTA BAIXA - EXISTENTE PARTE 1  
ESCALA: 1:100



QUADRO DE ESQUADRIAS					
JANELAS	CODIGO	COMPR.	ALTURA	FEIT.	QUANT.
J1	1.50	1.40	1.20	32	
J2	2.00	0.60	1.20	01	
J3	1.50	0.60	1.20	01	
J4	1.45	1.38	1.28	10	
J5	2.50	0.55	1.00	01	
J6	2.00	1.20	1.30	01	
J7	1.50	0.60	2.10	02	
J8	1.50	0.60	1.00	01	
J9	1.00	0.50	1.00	01	
J10	0.80	0.40	1.80	01	
J11	1.38	1.38	1.28	01	
J12	0.60	0.50	1.60	02	
J13	0.80	0.45	1.80	04	
J14	1.50	1.40	1.20	05	
J15	1.20	1.20	1.05	01	
J16	1.20	1.20	1.05	01	
J243	1.20	1.20	1.05		