



Planta Implantação - CONSTRUIR
Esc.:1/150

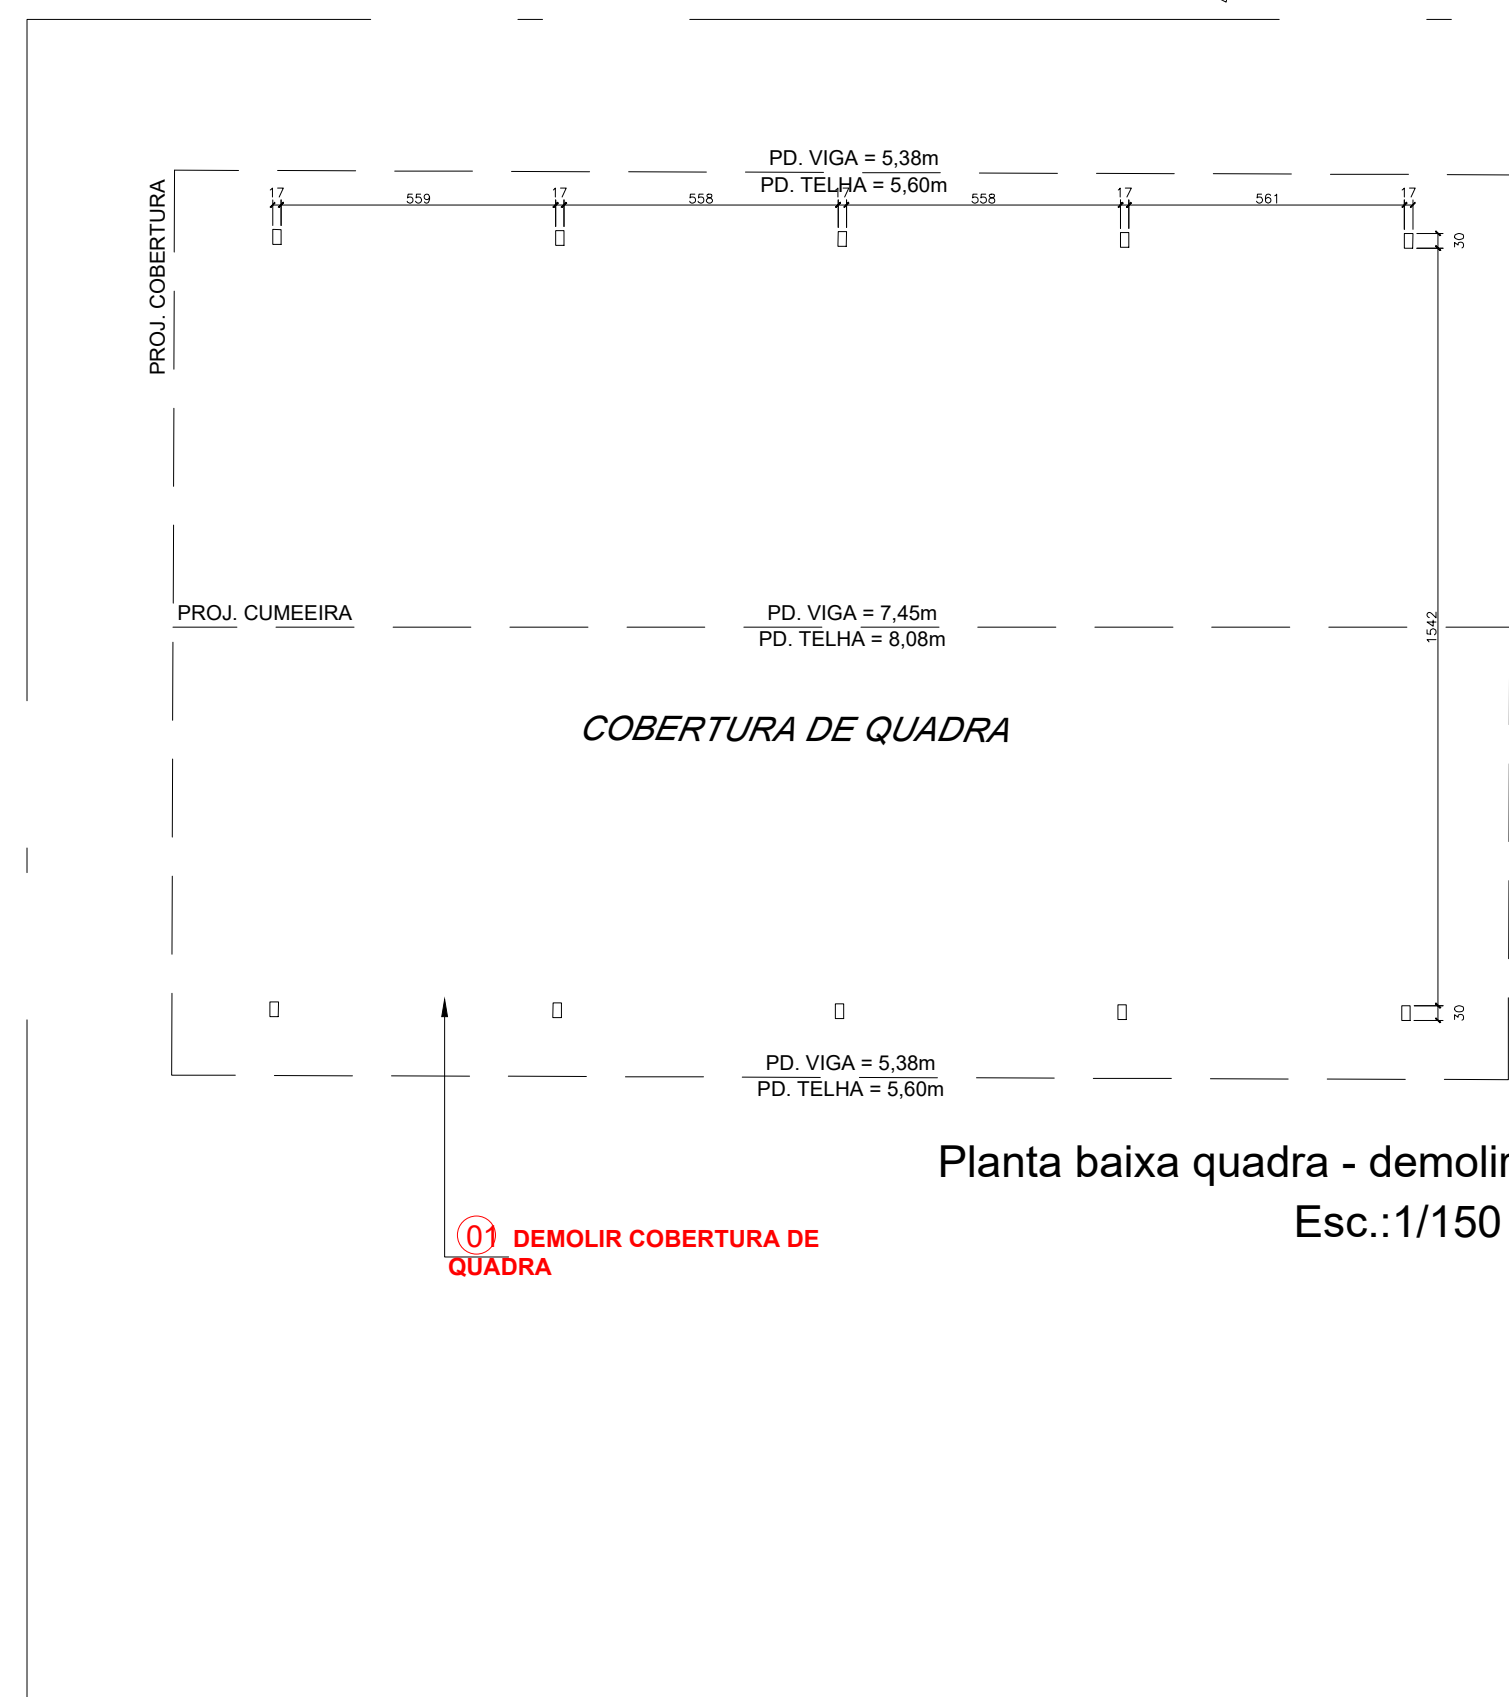


Planta baixa quadra - demolir
Esc.:1/150

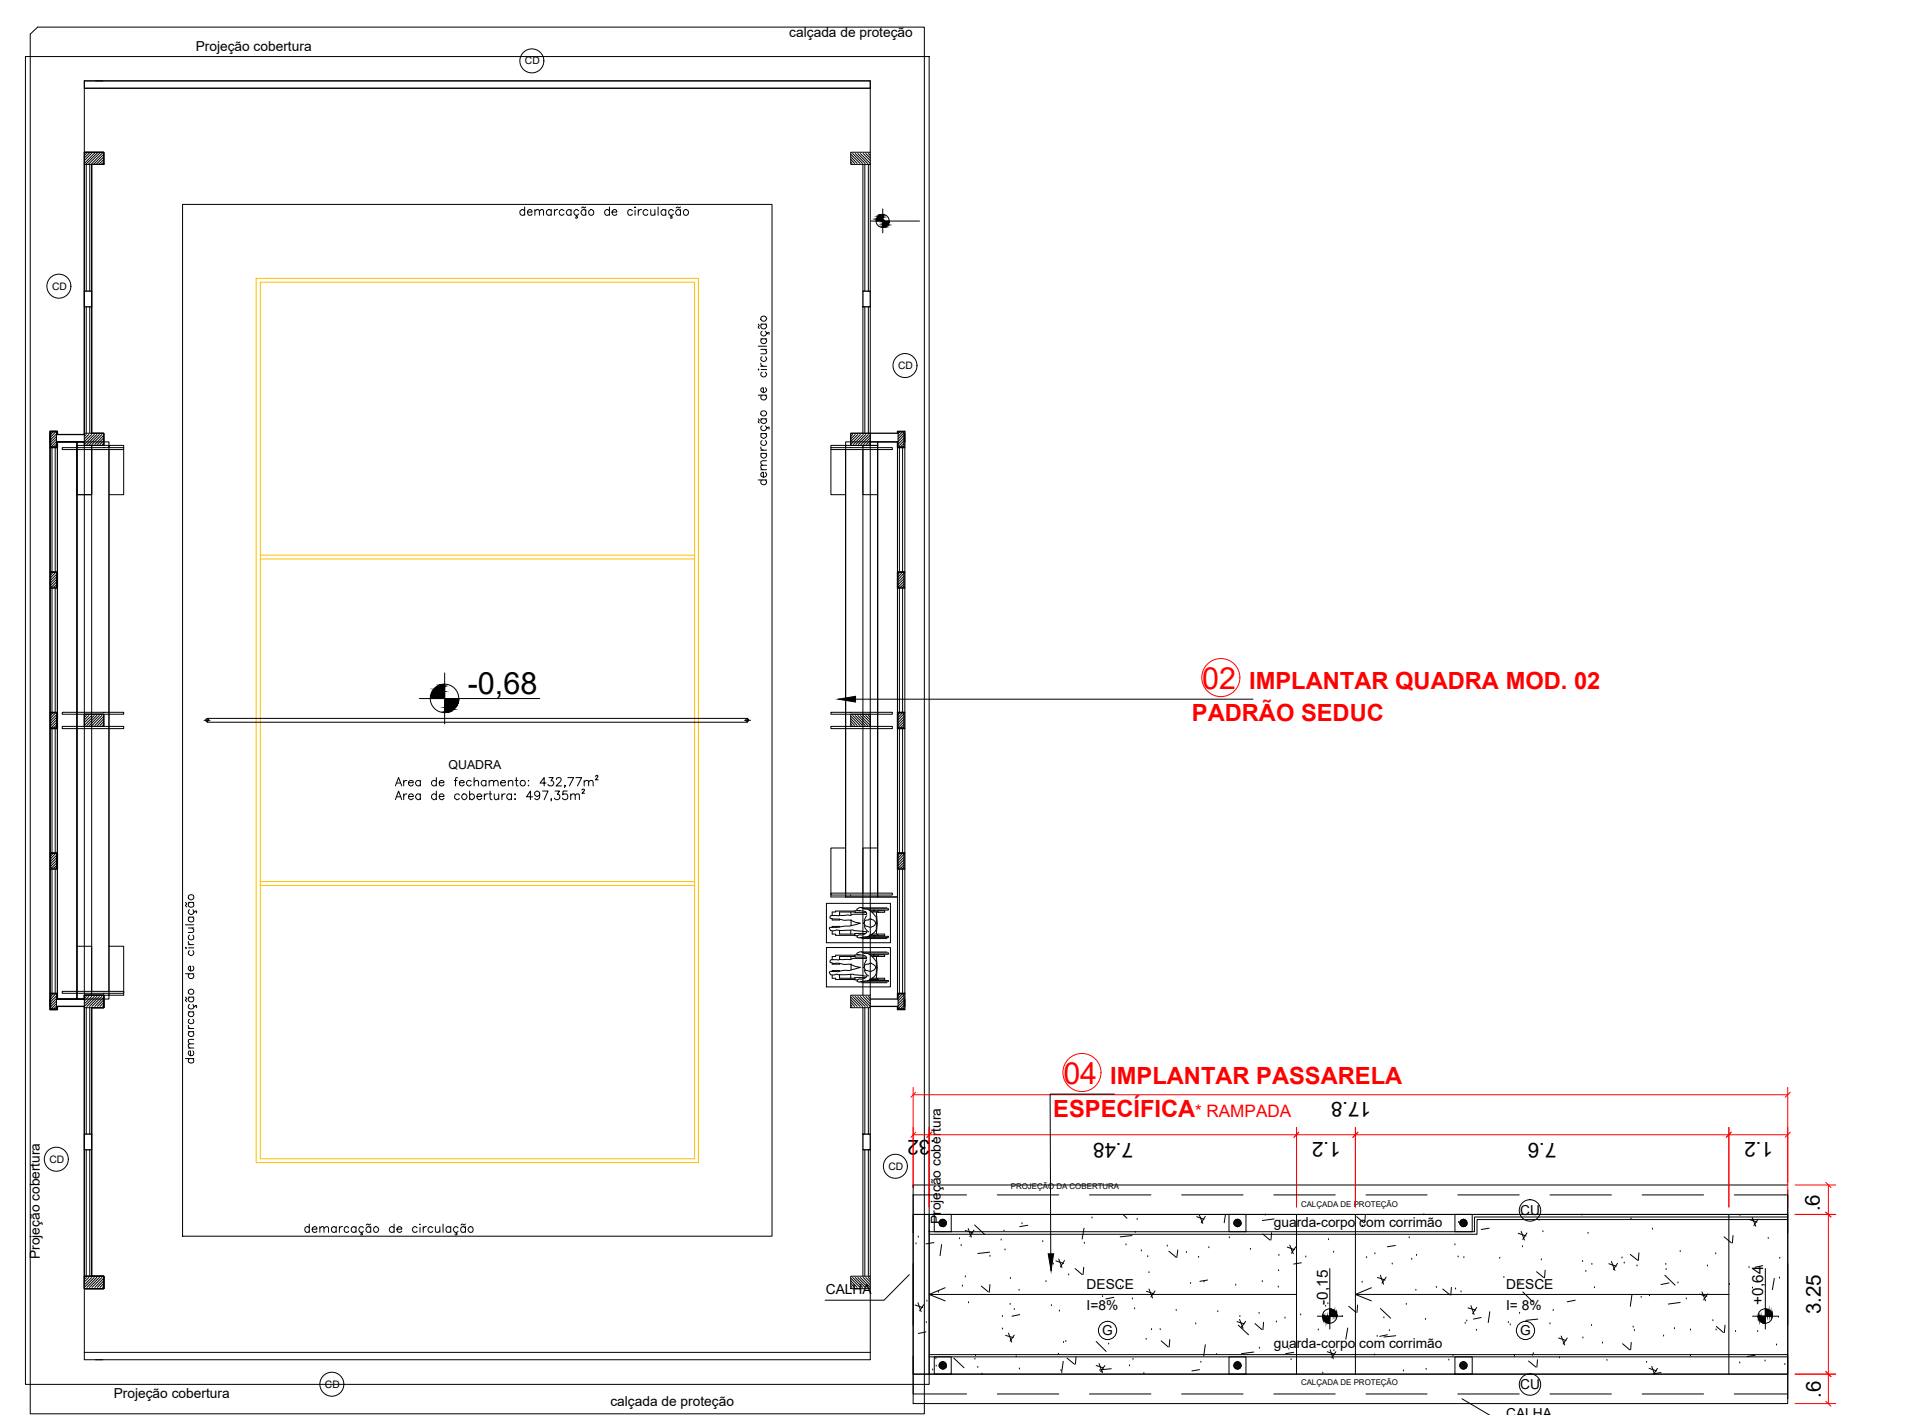


Planta baixa quadra - final
Esc.:1/150


DETALHAMENTO PASSARELA

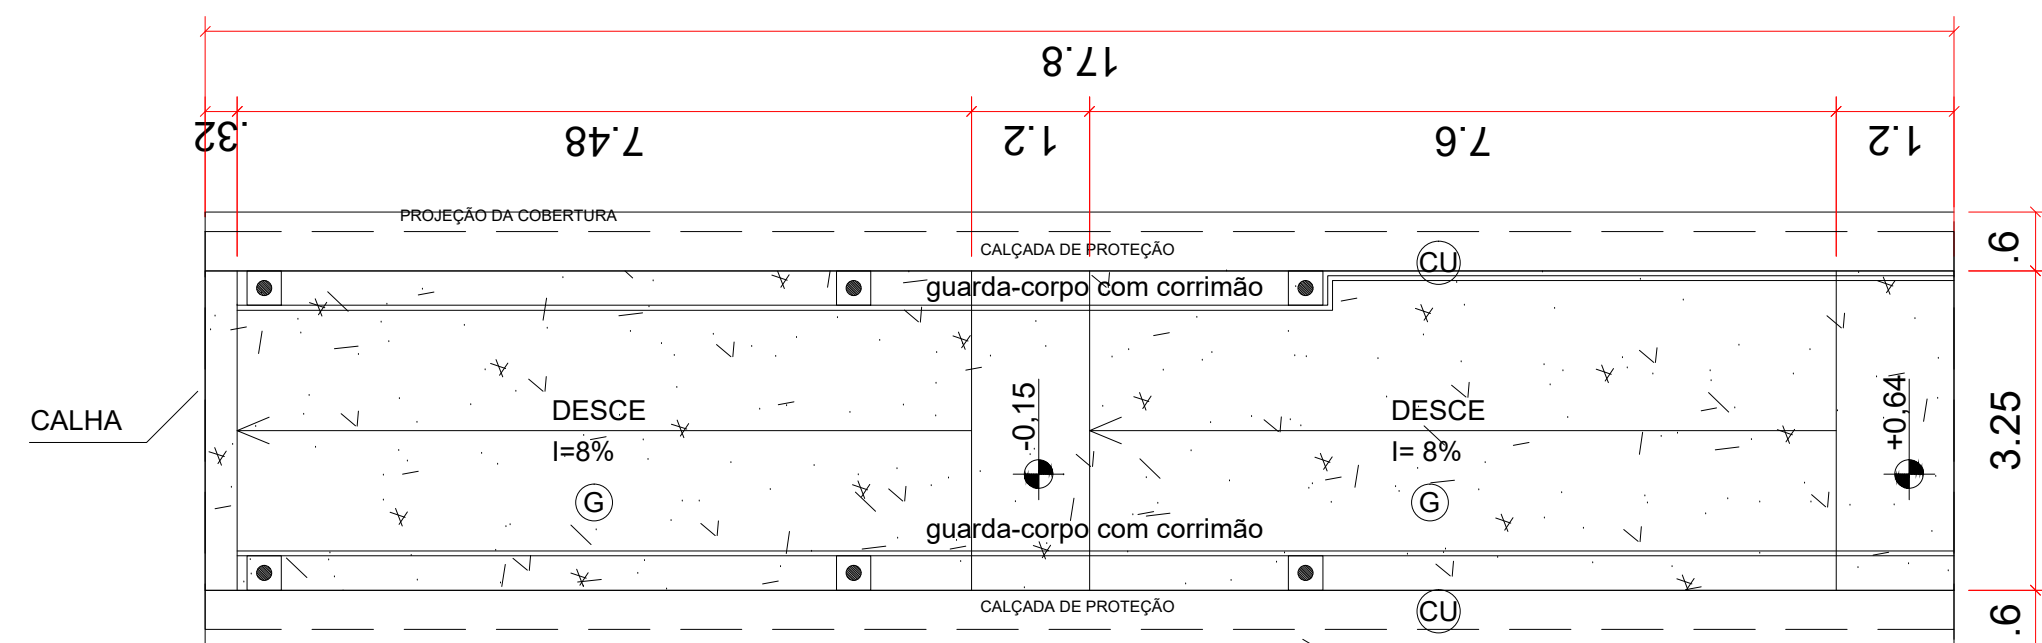

Planta baixa - passarela
Esc.:1/75

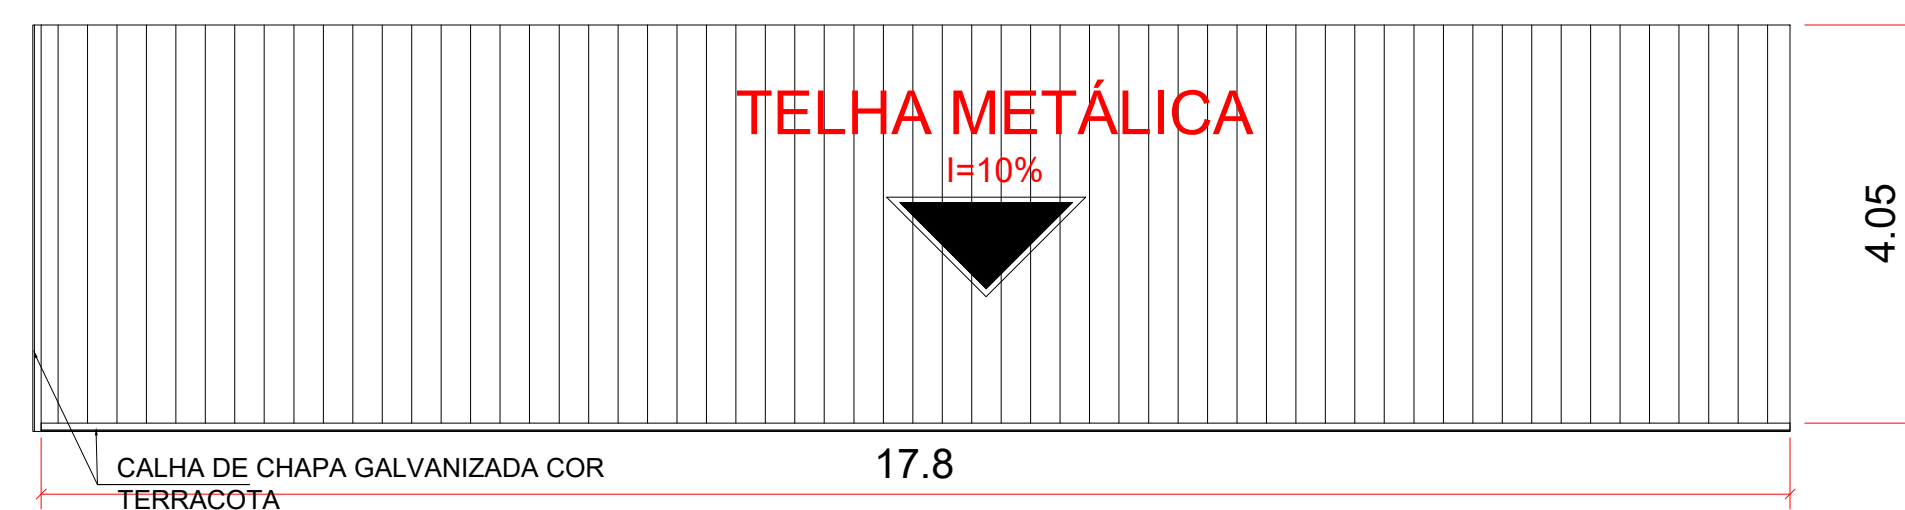

Planta de cobertura - passarela
Esc.:1/75

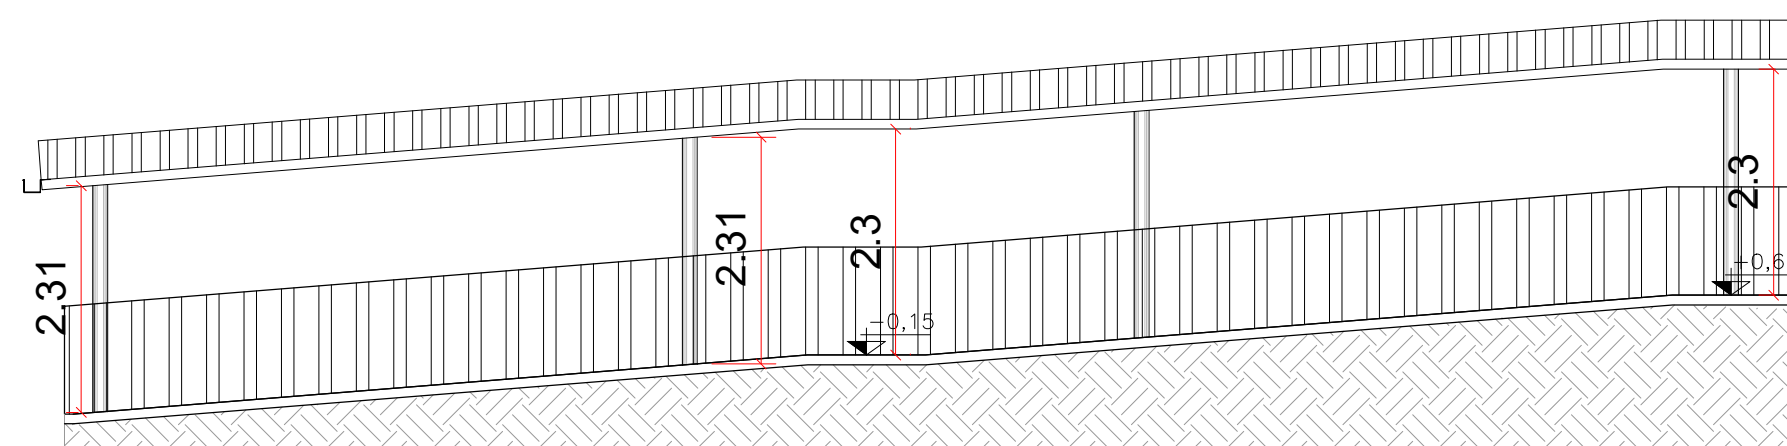


CORTE PASSARELA
Esc.:1/75

QUADRO DE EXECUÇÃO DE SERVIÇOS	
AMPLIAÇÃO	
01	DEMOLIR COBERTURA DE QUADRA
- DEMOLIR COBERTURA DE QUADRA COM ESTRUTURA METÁLICA E TELHA METÁLICA.	
- DEMOLIR PILAR METÁLICO.	
- DEMOLIR VIGA BALDRAME.	
02	IMPLANTAR QUADRA MOD. 02 PADRÃO SEDUC
- EXECUTAR LIMPEZA DO TERRENO, MOVIMENTAÇÃO DE TERRA E COMPACTAÇÃO.	
- IMPLANTAR BLOCO DE QUADRA MOD. 02 PADRÃO SEDUC.	
- EXECUTAR CANALETA COM GRELHA PADRÃO GOINFRA.	
03	EXECUTAR MURO H=2,50 PADRÃO GOINFRA
- EXECUTAR MURO H=2,50 PADRÃO GOINFRA.	
- EXECUTAR CHAPISCO, REBOCO E PINTURA.	
- EXECUTAR PINGADEIRA DE CONCRETO.	
04	IMPLANTAR PASSARELA ESPECÍFICA
- DEMOLIR CALÇADA DE PROTEÇÃO.	
- DEMOLIR PORTÃO.	
- COMPACTAÇÃO.	
- EXECUTAR GRAMA ESMERALDA PT TALUDE.	
- EXECUTAR LASTRO DE CONCRETO E PISO DE GRANITINA.	
- EXECUTAR GUARDA-CORPO COM CORRIMÃO.	
- EXECUTAR PLAR METÁLICO, VER PROJETO.	
- EXECUTAR COBERTURA METÁLICA, VER PROJETO.	
- EXECUTAR TELHA METÁLICA.	
- EXECUTAR CALHA.	
- EXECUTAR PORTÃO PADRÃO PT-4 GOINFRA (1,00x1,80).	
05	CANTEIRO DE OBRAS
- IMPLANTAR BARRACÃO DE OBRAS.	
- EXECUTAR TAPUME DE MADEIREITE.	

VER QUANTITIVO DE MATERIAL NO QUADRO ANEXO

QUADRO DE MATERIAIS					
ETAPA DA OBRA	DESCRIÇÃO DO AMBIENTE/ITEM	SERVIÇO	MATERIAL	UNIDADE	VALOR
01 DEMOLIR COBERTURA DE QUADRA	DEMOLIR	COBERTURA - ESTRUTURA METÁLICA		M2	501,25
		TELHA METÁLICA		M2	501,25
		PLAR METÁLICO		M2	2,74
		VIGA BALDRAME		M2	1,80
		LIMPEZA DO TERRENO		M2	515,78
		MOVIMENTAÇÃO DE TERRA - CORTE		M3	19,08
		COMPACTAÇÃO		M2	515,78
		QUADRA MOD. 02 PADRÃO SEDUC		UNID	01
		CANALETA		M	20,00
		GRELHA PADRÃO GOINFRA		M2	20,00
02 IMPLANTAR QUADRA MOD. 02 PADRÃO SEDUC	EXECUTAR	MURO H=2,50 PADRÃO GOINFRA		M2	342,225
		CHAPISCO		M2	884,65
		REBOCO		M2	884,65
		PINTURA		M2	884,65
		PROJEÇÃO DE CONCRETO		M	1,00,00
		CALÇA DE PROTEÇÃO		M2	2,81
		PORTÃO		M2	1,80
		LIMPEZA DO TERRENO		M2	515,78
		MOVIMENTAÇÃO DE TERRA - ATERRIO		M3	20,00
		LIMPEZA, REGULARIZAÇÃO E GRAMA ESMERALDA		M2	884,65
03 IMPLANTAR MURO H=2,50 PADRÃO GOINFRA	EXECUTAR	COMPACTAÇÃO		M2	515,78
		LASTRO		M2	515,78
		PROJ. DE GUARDA-CORPO COM CORRIMÃO E RESINA		M	20,00
		GUARDA-CORPO COM CORRIMÃO		M	20,00
		PLAR METÁLICO		M2	2,74
		TELHA METÁLICA TRANSVERSAL		M2	2,74
		COBERTURA DE ESTRUTURA METÁLICA		M2	515,78
		PINTURA DA ESTRUTURA METÁLICA		M2	12,00
		CALHA		M	20,00
		PORTÃO PT-4 GOINFRA (1,00x1,80) - 1 UNIDADE		M2	1,80
04 IMPLANTAR PASSARELA ESPECÍFICA	EXECUTAR	PINTURA PORTÃO		M2	1,80
		BARRACÃO DE OBRAS		UNID	01
05 CANTEIRO DE OBRAS	EXECUTAR	LIMPEZA, REGULARIZAÇÃO E APLACAMENTO		M2	515,78
		TAPUME DE MADEIREITE H=2,00m		M2	300,00

NOTA
VERIFICAR O LAUDO TÉCNICO EMITIDO PELO PROJETISTA ESTRUTURAL, O QUAL RECOMENDOU A DEMOLIÇÃO DA ESTRUTURA DA QUADRA.

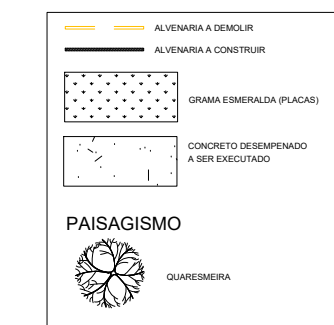

LEGENDA - ACOMENTOS E MATERIAIS					
PROJ.	ITEM	PROJ.	ITEM	PROJ.	ITEM
01	DEMOLIR	02	IMPLANTAR	03	EXECUTAR
04	IMPLANTAR	05	EXECUTAR	06	EXECUTAR
07	EXECUTAR	08	EXECUTAR	09	EXECUTAR
10	EXECUTAR	11	EXECUTAR	12	EXECUTAR
13	EXECUTAR	14	EXECUTAR	15	EXECUTAR
430	EXECUTAR	431	EXECUTAR	432	EXECUTAR